



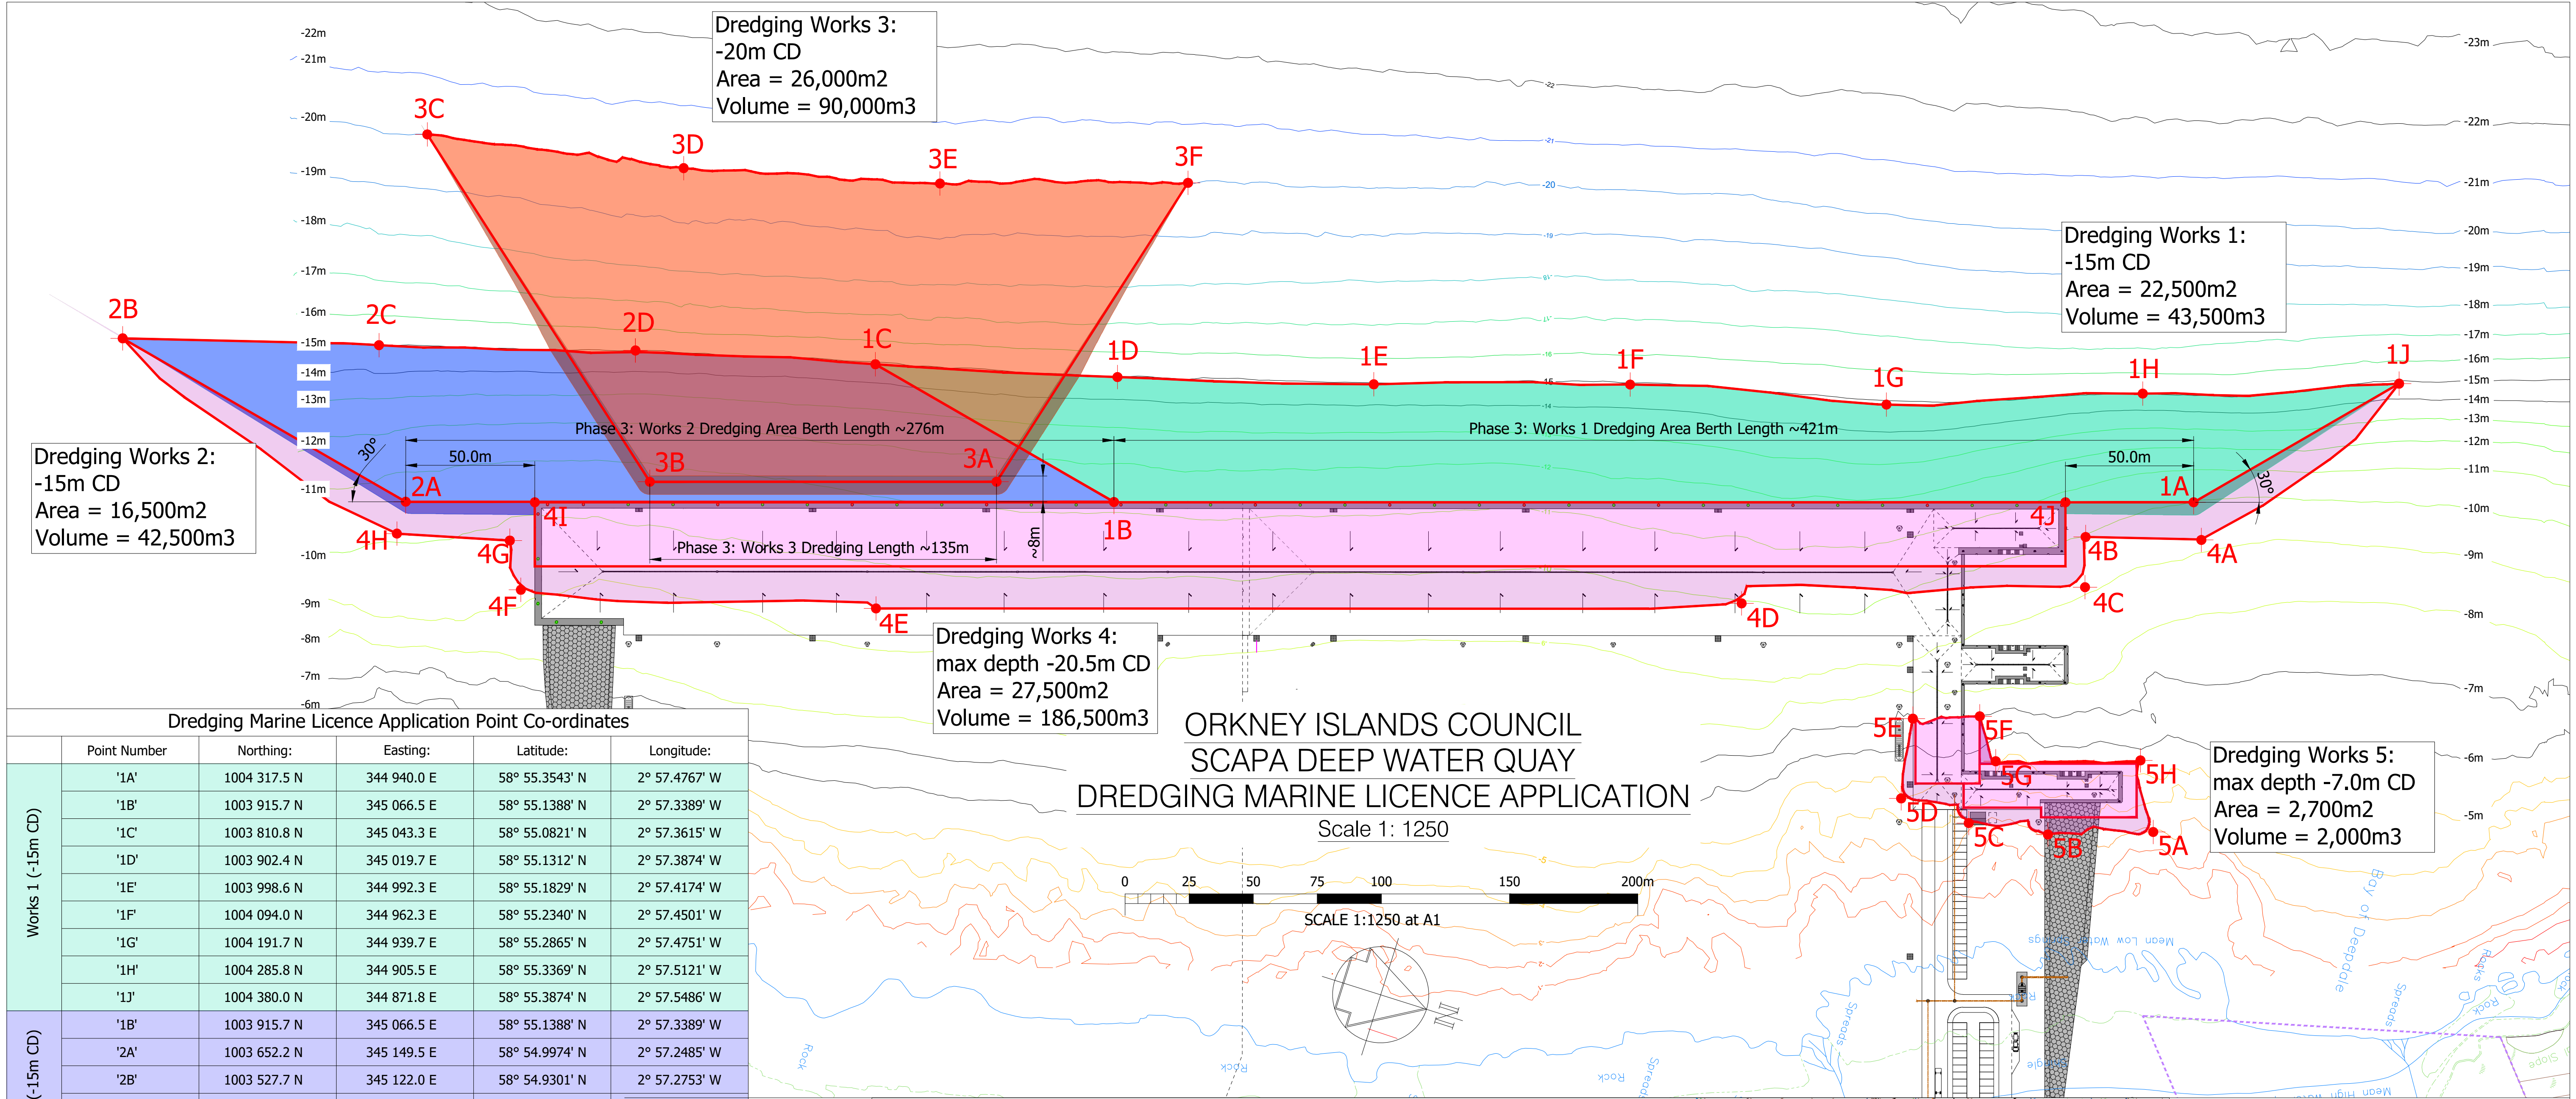

Dredging Marine Licence Application Point Co-ordinates					
	Point Number	Northing:	Easting:	Latitude:	Longitude:
Works 1 (-15m CD)	'1A'	1004 317.5 N	344 940.0 E	58° 55.3543' N	2° 57.4767' W
	'1B'	1003 915.7 N	345 066.5 E	58° 55.1388' N	2° 57.3389' W
	'1C'	1003 810.8 N	345 043.3 E	58° 55.0821' N	2° 57.3615' W
	'1D'	1003 902.4 N	345 019.7 E	58° 55.1312' N	2° 57.3874' W
	'1E'	1003 998.6 N	344 992.3 E	58° 55.1829' N	2° 57.4174' W
	'1F'	1004 094.0 N	344 962.3 E	58° 55.2340' N	2° 57.4501' W
	'1G'	1004 191.7 N	344 939.7 E	58° 55.2865' N	2° 57.4751' W
	'1H'	1004 285.8 N	344 905.5 E	58° 55.3369' N	2° 57.5121' W
Works 2 (-15m CD)	'1J'	1004 380.0 N	344 871.8 E	58° 55.3874' N	2° 57.5486' W
	'1B'	1003 915.7 N	345 066.5 E	58° 55.1388' N	2° 57.3389' W
	'2A'	1003 652.2 N	345 149.5 E	58° 54.9974' N	2° 57.2485' W
	'2B'	1003 527.7 N	345 122.0 E	58° 54.9301' N	2° 57.2753' W
	'2C'	1003 623.9 N	345 094.4 E	58° 54.9818' N	2° 57.3055' W
Works 3 (-20m CD)	'2D'	1004 719.9 N	345 066.3 E	58° 55.0333' N	2° 57.3362' W
	'1C'	1003 810.8 N	345 043.3 E	58° 55.0821' N	2° 57.3615' W
	'3A'	1003 869.7 N	345 072.8 E	58° 55.1140' N	2° 57.3316' W
	'3B'	1003 740.7 N	345 113.5 E	58° 55.0448' N	2° 57.2873' W
	'3C'	1003 617.1 N	345 010.3 E	58° 54.9775' N	2° 57.3930' W
	'3D'	1003 716.4 N	344 992.8 E	58° 55.0308' N	2° 57.4127' W
Additional Area: Works 4 (max -20.5m CD)	'3E'	1003 813.6 N	344 968.5 E	58° 55.0830' N	2° 57.4395' W
	'3F'	1003 905.8 N	344 939.1 E	58° 55.1324' N	2° 57.4715' W
	'4A'	1004 324.8 N	344 953.1 E	58° 55.3583' N	2° 57.4631' W
	'4B'	1004 281.3 N	344 965.6 E	58° 55.3350' N	2° 57.4495' W
	'4C'	1004 287.0 N	344 984.3 E	58° 55.3382' N	2° 57.4300' W
	'4D'	1004 161.4 N	345 030.7 E	58° 55.2707' N	2° 57.3799' W
	'4E'	1003 839.7 N	345 134.1 E	58° 55.0983' N	2° 57.2674' W
	'4F'	1003 705.3 N	345 168.8 E	58° 55.0262' N	2° 57.2292' W
Additional Area: Works 5 (max -7.0m CD)	'4G'	1003 695.5 N	345 151.8 E	58° 55.0208' N	2° 57.2468' W
	'4H'	1003 700.3 N	345 162.4 E	58° 54.9978' N	2° 57.2350' W
	'4I'	1004 269.8 N	345 134.6 E	58° 55.0232' N	2° 57.2648' W
	'4J'	1004 380.0 N	344 955.0 E	58° 55.3287' N	2° 57.4603' W
	'5A'	1004 341.1 N	345 067.4 E	58° 55.3680' N	2° 57.3443' W
	'5B'	1004 302.2 N	345 080.7 E	58° 55.3471' N	2° 57.3298' W
	'5C'	1004 271.4 N	345 085.7 E	58° 55.3306' N	2° 57.3241' W
	'5D'	1004 243.4 N	345 084.5 E	58° 55.3154' N	2° 57.3250' W
	'5E'	1004 238.4 N	345 053.5 E	58° 55.3125' N	2° 57.3573' W
	'5F'	1004 263.0 N	345 044.7 E	58° 55.3257' N	2° 57.3667' W
	'5G'	1004 274.2 N	345 059.6 E	58° 55.3319' N	2° 57.3514' W
	'5H'	1004 328.0 N	345 042.3 E	58° 55.3607' N	2° 57.3703' W

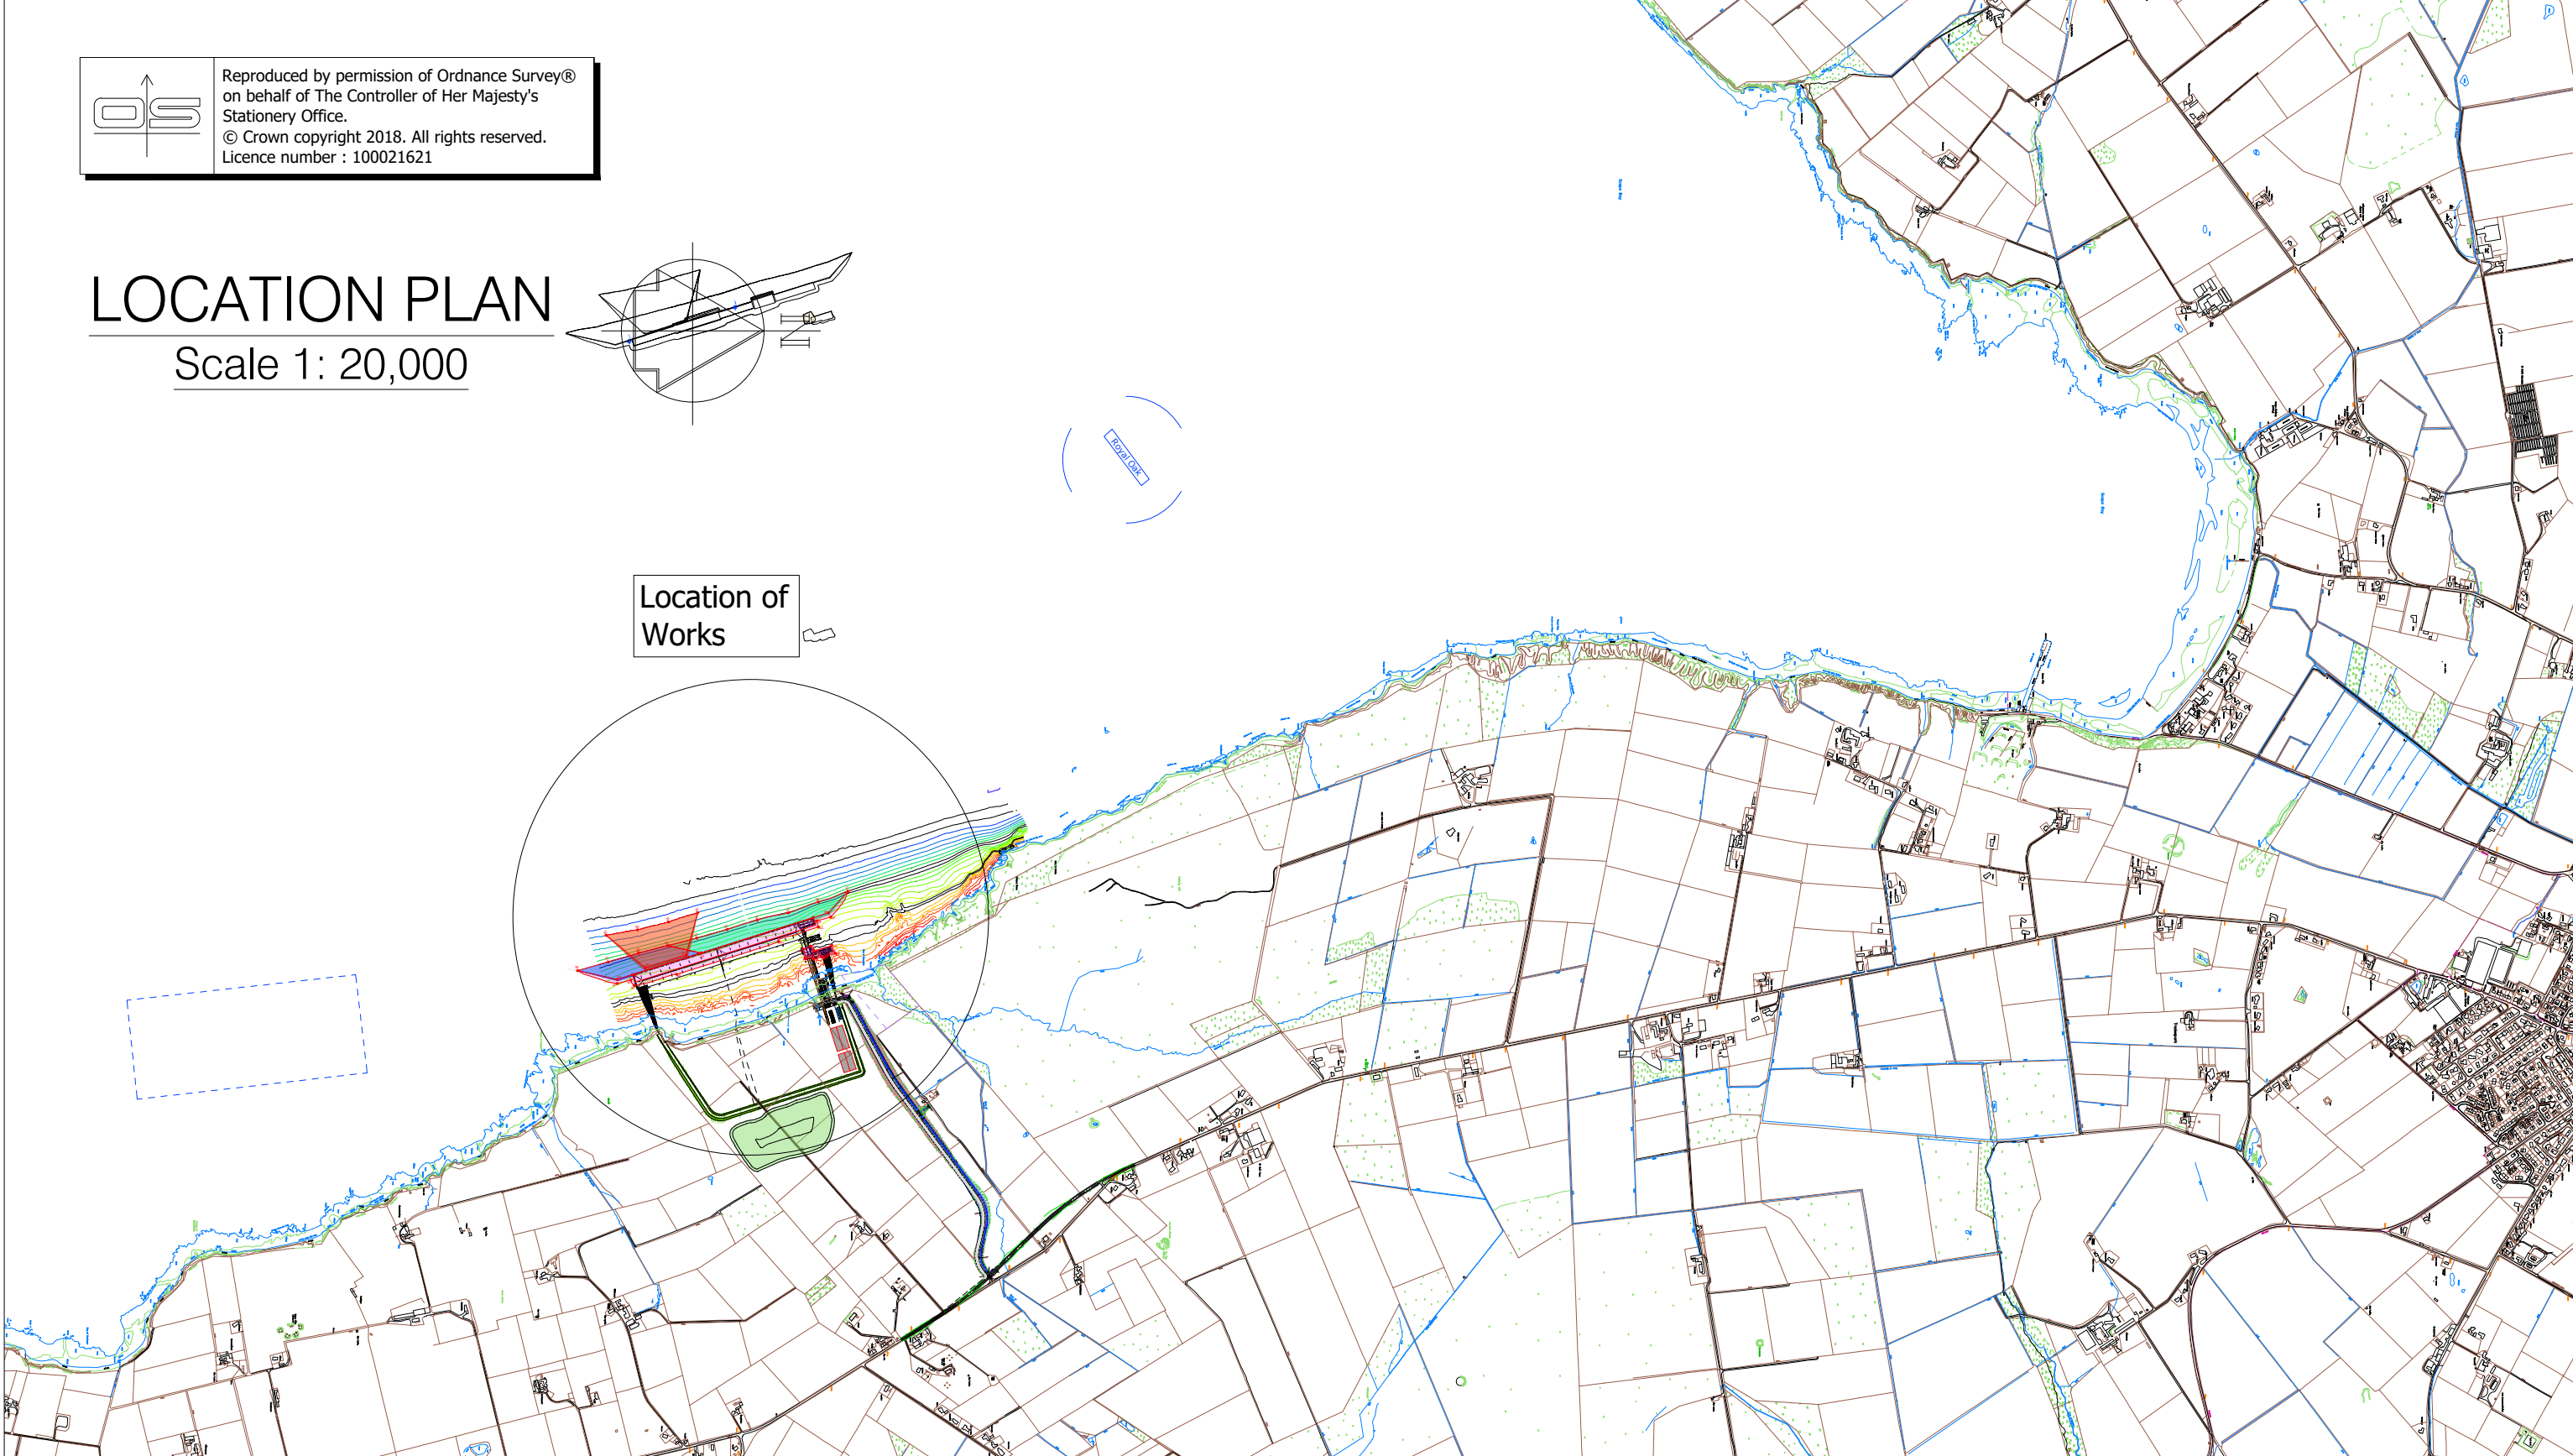

A

19.06.2025

Updated Dredge Areas

PRN

P1

15.06.2023

Preliminary Issue P1 for comment

JJM

REV

DATE

REVISION

DRN

CHK

THIS DRAWING IS COPYRIGHT . DO NOT SCALE FROM THIS DRAWING.

ORKNEY ISLANDS COUNCIL
Harbour Authority

Scapa Deep Water Quay

Consenting Process

Dredging - Marine Licence Application

Arch
Henderson

1919

Civil Engineers
Structural Engineers
Architects
CDM Co-ordinators
Geotechnical services
Environmental services

Stewart Building, Lerwick, Shetland, ZE1 0LL.
Tel : 01995 695512
www.arch-henderson.co.uk - email : lerwick@arch-henderson.co.uk

Aberdeen, Dundee, Glasgow, Lerwick, Inverness, Thurso, Stromness, Southampton, Falkland Islands

DRAWN :
JJM

DATE :
June 2023

CHECKED :

APPROVED :

SCALE : (A1)
As Shown

DRAWING STATUS :
Consents

DRAWING No :
202042/C- 605

REV :
A