


H DRAWINGS

ISO A1 594mm x 841mm
Approved: JW
Checked: JW
Designer: CG
Project Management Initials:
Last saved by: CALLUM GALLAGHER(2025-06-02) Last Plotted: 2025-06-02
Filename: L:\DCS\PROJECTS\BPP\60672461_A961\ROAD\ALIGNMENT\400_TECHNICAL\431_TECHNICAL\AREA_CIVILS\ROAD REALIGNMENT\EXISTING ROAD ALIGNMENT.DWG

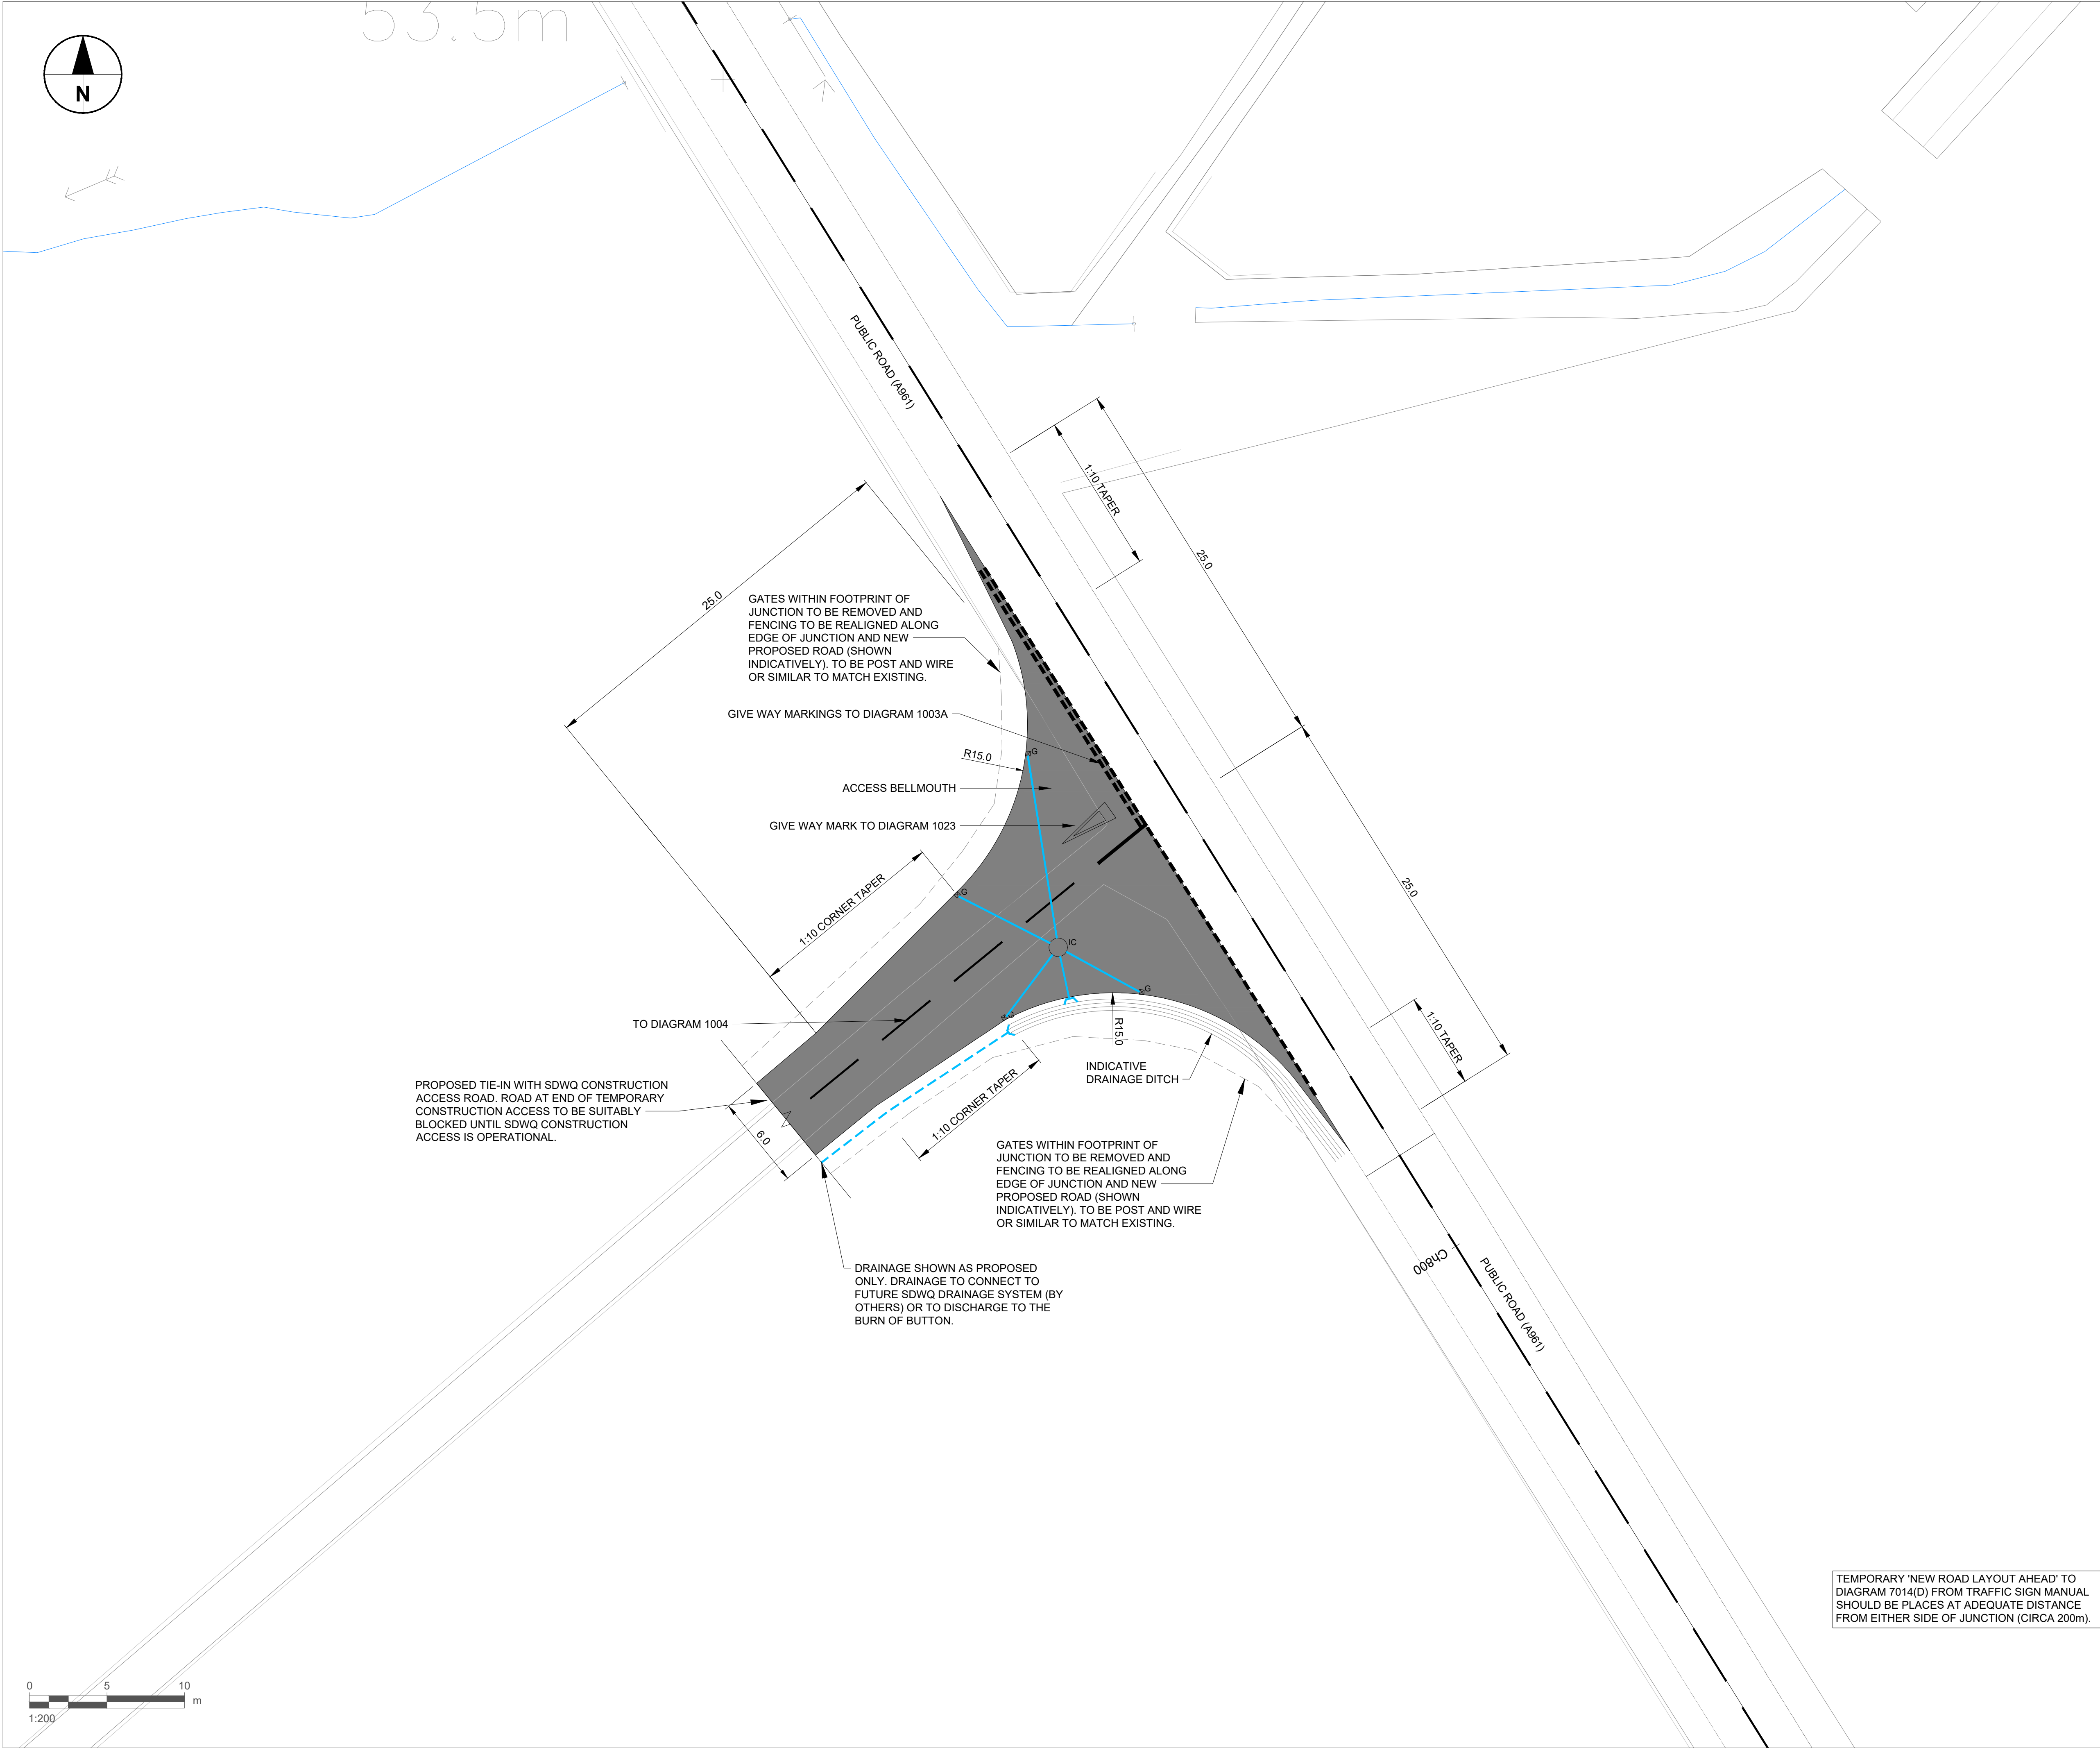

AECOM

Project

A961
ROAD REALIGNMENT

Client

ORKNEY ISLANDS
COUNCIL

Consultant

Aecom
7th Floor, Aurora
120 Bothwell Street
Glasgow
G2 7JS
United Kingdom
Fax +44 (0)141 248 0303
Tel +44 (0)141 248 0300
www.aecom.com

Notes

- THIS DRAWING IS TO BE READ IN CONJUNCTION WITH THE RELEVANT SPECIFICATION AND ALL OTHER RELATED DRAWINGS ISSUED BY THE ENGINEER

KEY

NEW ACCESS BELLMOUTH

G GULLY

IC INSPECTION CHAMBER

SURFACE WATER DRAINAGE

NOTE: ALL DRAINAGE INCLUDING DITCH AND OUTLETS SHOWN INDICATIVELY ONLY

THIRD PARTY INFORMATION	ISSUED BY:	DRAWING REF:	DATE REC'D:
TOPO SURVEY	OIC	A961 SDWQ FIELD SURVEY DEC03	03/12/2021

ISSUE/REVISION

Rev	Date	Description	Drn/Chk/Appr
P01	02.06.25	INITIAL ISSUE	CG/JW/RQ

Key Plan

Suitability Status

S2 - Suitable For Information

Project Number

60672461

Sheet Title

PROPOSED TEMPORARY
CONSTRUCTION ACCESS -
GENERAL ARRANGEMENT

Sheet Number

SDWQ - ACM - XX - XX- DR - C - 010000

Scale: AS SHOWN @ A1

Rev: P01

This drawing has been prepared for the use of AECOM's client. It may not be used, modified, reproduced or relied upon by third parties, except as agreed by AECOM or as required by law. AECOM accepts no responsibility, and denies any liability whatsoever, to any party that uses or relies on this drawing without AECOM's express written consent. Do not scale this document. All measurements must be obtained from the stated dimensions.



AECOM

Project

A961 ROAD REALIGNMENT

Client

ORKNEY ISLANDS
COUNCIL

Consultant

Aecom
7th Floor, Aurora
120 Bothwell Street
Glasgow
G2 7JS
United Kingdom
Fax +44 (0)141 248 0303
Tel +44 (0)141 248 0300
www.aecom.com

Notes

1. THIS DRAWING IS TO BE READ IN CONJUNCTION WITH THE RELEVANT SPECIFICATION AND ALL OTHER RELATED DRAWINGS ISSUED BY THE ENGINEER

KEY

☐ OBSTRUCTION (i.e PROPERTY, WALL OR TREE)

ACCESS TYPE*	SPLAY DIMENSIONS
--------------	------------------

 SIMPLE PRIORITY JUNCTION 9.0m x 215

- * ACCESS TYPE AS DEFINED IN DMRB
DOCUMENT CD123 v2.1.0
- ** SPLAY DIMENSIONS BASED ON MINIMUM SET-BACK
DIMENSIONS ("a" DIMENSION)

THIRD PARTY INFORMATION	ISSUED BY:	DRAWING REF:	DATE REC'D
TOPO SURVEY	OIC	A961 SDWQ FIELD SURVEY DEC03	03/12/2

ISSUE/REVISION

P01	02.06.25	INITIAL ISSUE	CG/JWR/Q
Rev	Date	Description	Drm/Chk/Appro

Key Plan

Suitability Status

S2 - Suitable For Information

Project Number

60672461

Sheet Title

PROPOSED TEMPORARY CONSTRUCTION ACCESS - VISIBILITY SPLAYS

Sheet Number

SDWQ-ACM - XX - XX-DR - C - 010001

Scale: AS SHOWN @ A1 **Rev:** P01

Scale: AS SHOWN @ A1 Rev: P01